


FLAKE LANE

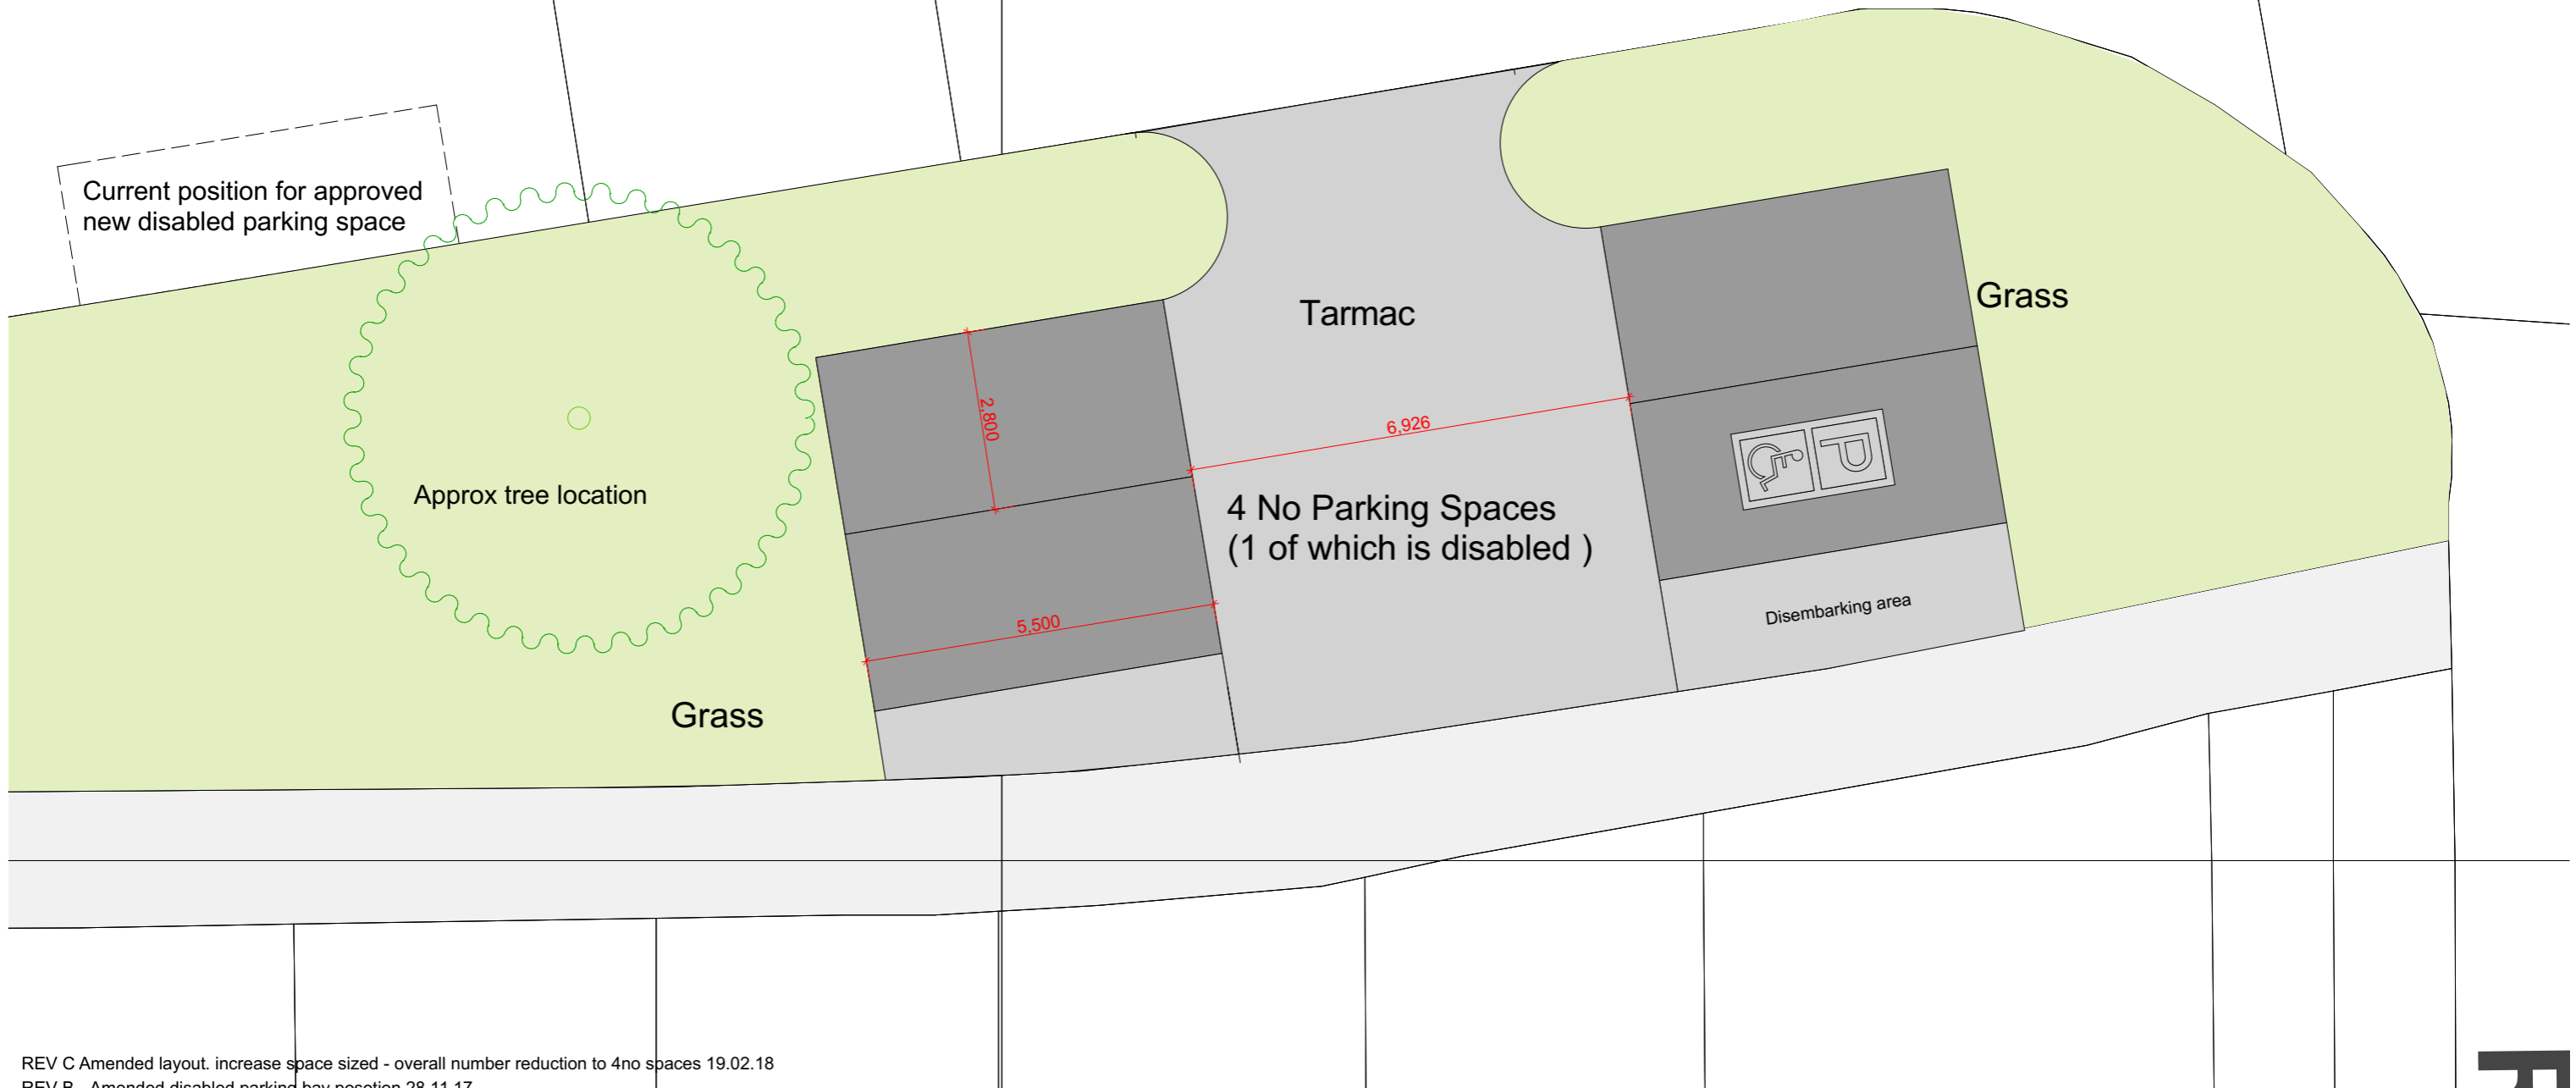

REV C Amended layout. increase space sized - overall number reduction to 4no spaces 19.02.18
REV B - Amended disabled parking bay position 28.11.17
REV A - 24.11.17 1no bay converted to disable bay. 24.11.17

NB - Additional Levels, Drainage, services information required

Project Name 1 **Thorp Road**
Client Name 1 **First Choice Homes**

Status : **FEASIBILITY** Parking Spaces Flake Lane
Job.No. 2753. : Date : 22.11.17: Scale @ A3 : 1:200

Halsall Lloyd Partnership
ARCHITECTS & DESIGNERS



This document is copyright of HLP. The receiver agrees to treat all information contained herein as confidential to HLP. This information is to be used by the receiver only for the purpose of preparing work directly as part of our clients express appointments and will not be disclosed to third parties.